


# ECOLE CINEMATIC DE FEMME

Cinematic Art School in Port Said

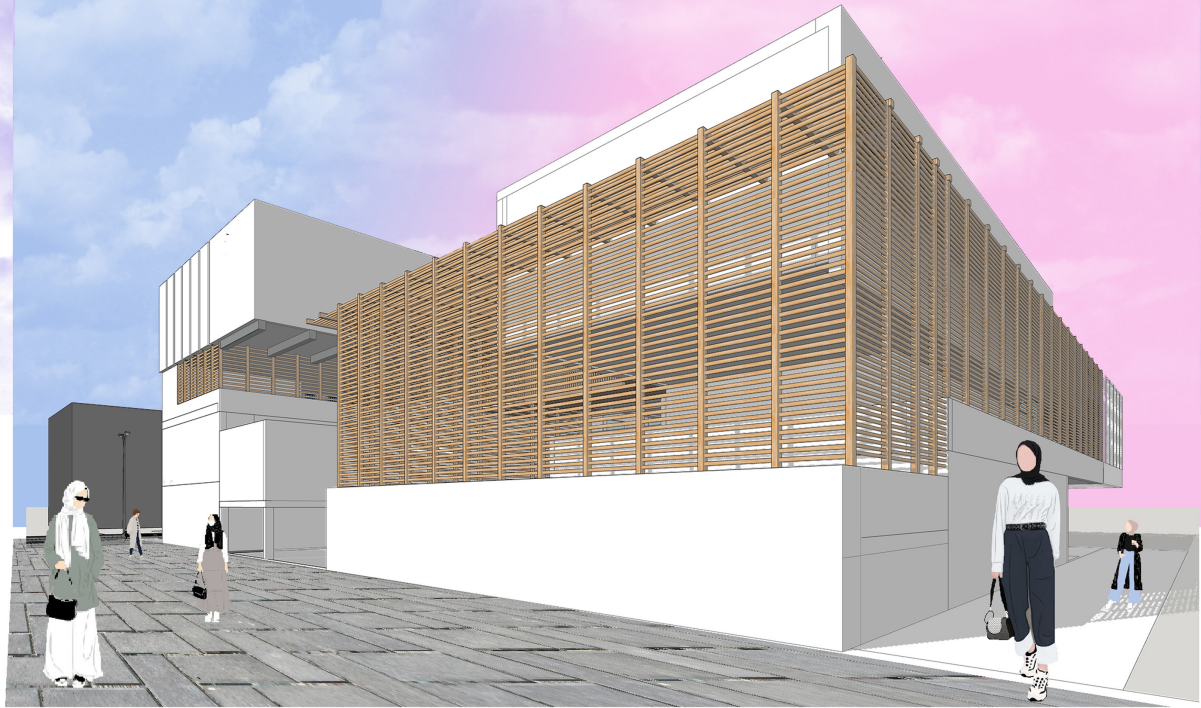


## IN ARAB DISTRICT

# 93.3%


unemployment rate of woman in port said

there are a lot of woman prefer to stay at home instead of working because they have few job opportunities and there are no places to go


## Age Group

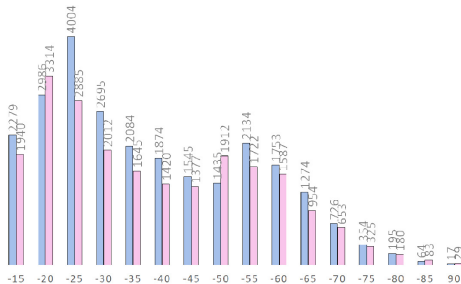



## Total Population

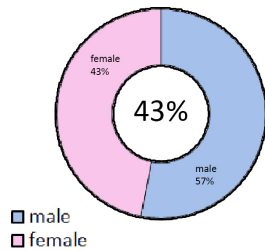

## Estimates of Labor Force

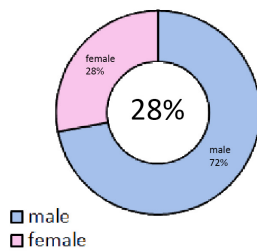

## Estimates of Employed Person

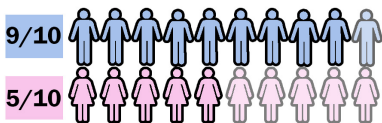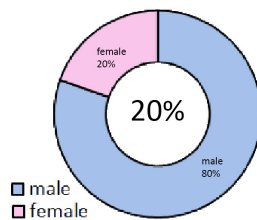

## concept statment

Women suffering from the over controlling of men, they need to know their duets and rights to be able to spread awareness ,then they could defend them self from harassment, domestic violence, circumcision, literary and disease .This project amis to bring back woman rights through film making and offer more employment opportunities to women in society.

I chose site in the Arab district because I found out that the number of women there is very low, and there are very few who go to work, and that they suffer from a lack of job opportunities I wanted to design a building that deals with this problem and to let women know their rights and duties



مش قتلكت متقوليش يا بت  
فيلم اسماء





انا دلوقتى اقدر احب نفسي  
كويس اوي  
فيلم ٦٧٨




انا مقسومة اتنين  
فيلم احكي يا شهر زاد




تفتكروا في امل  
فيلم اسماء

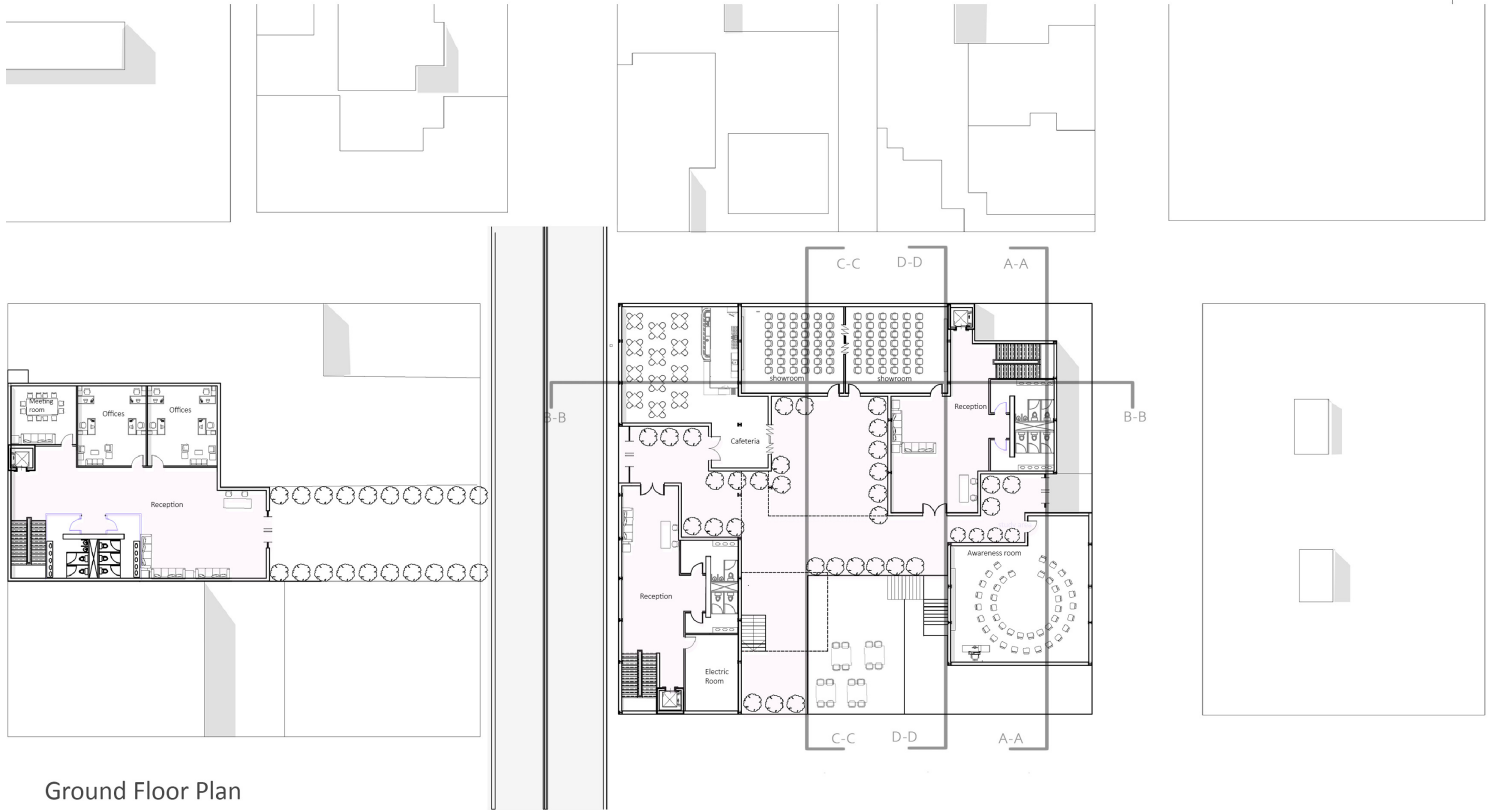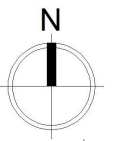



Ground Floor Plan  
Scale 1:200

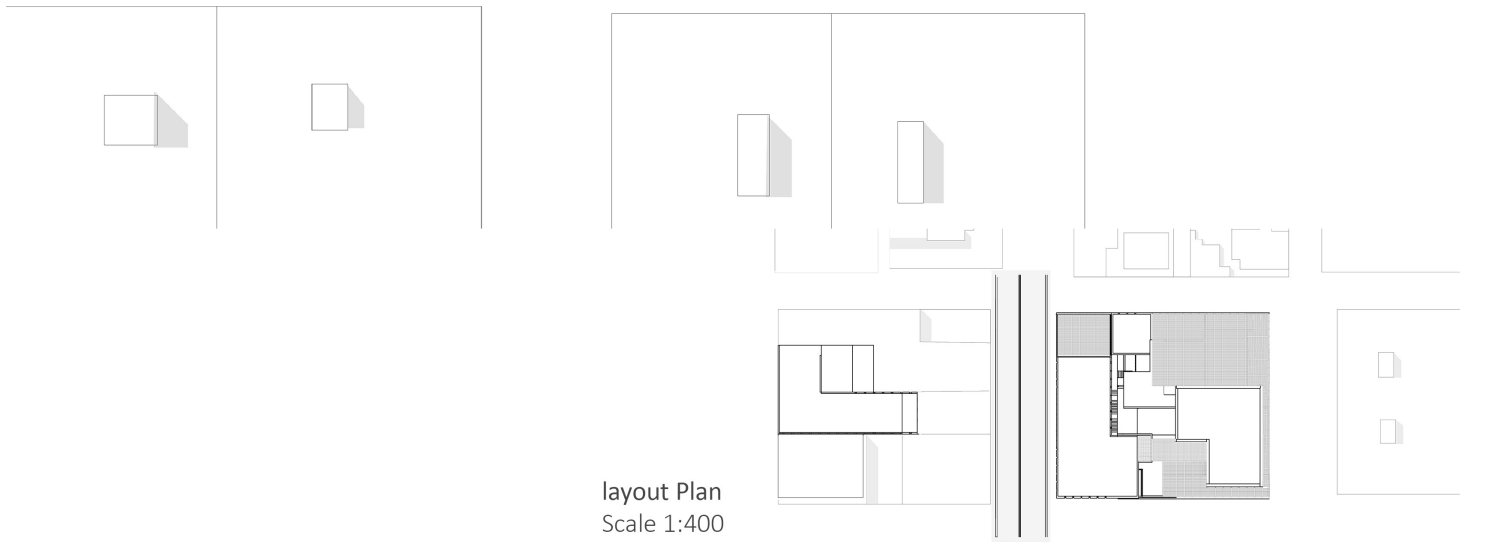


layout Plan  
Scale 1:400

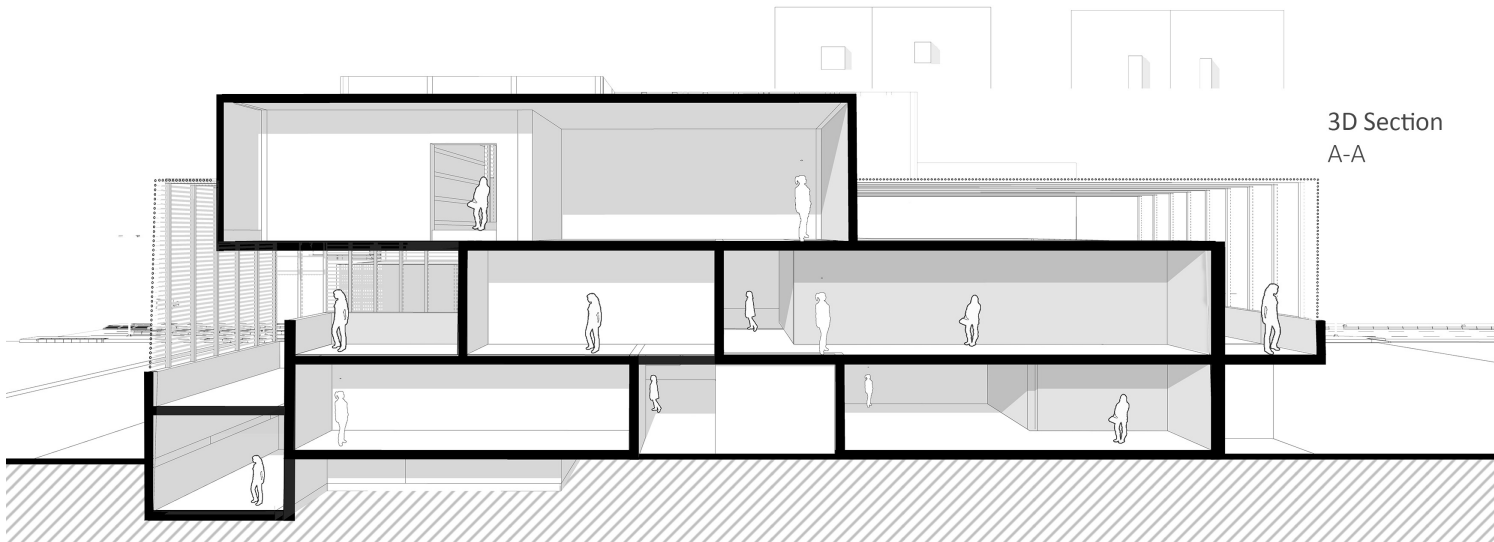


3D Section  
A-A

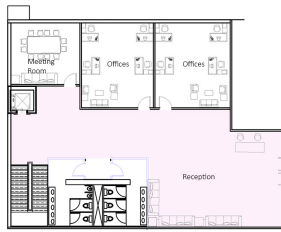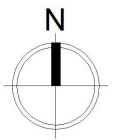




+1.5 Floor Plan  
Scale 1:200

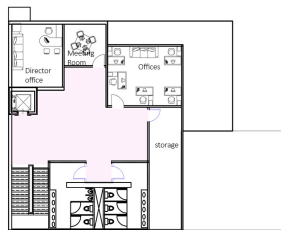

First Floor Plan  
Scale 1:200

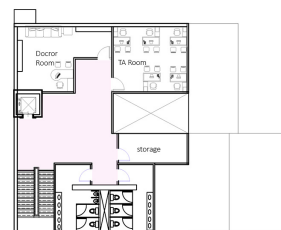

Second Floor Plan  
Scale 1:200

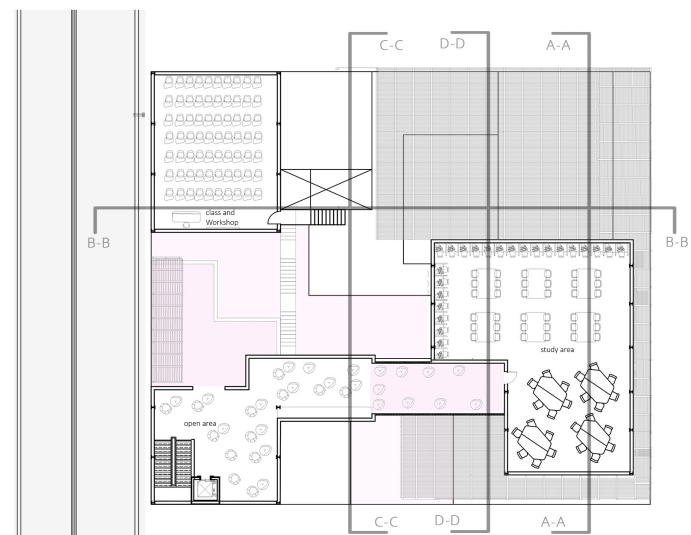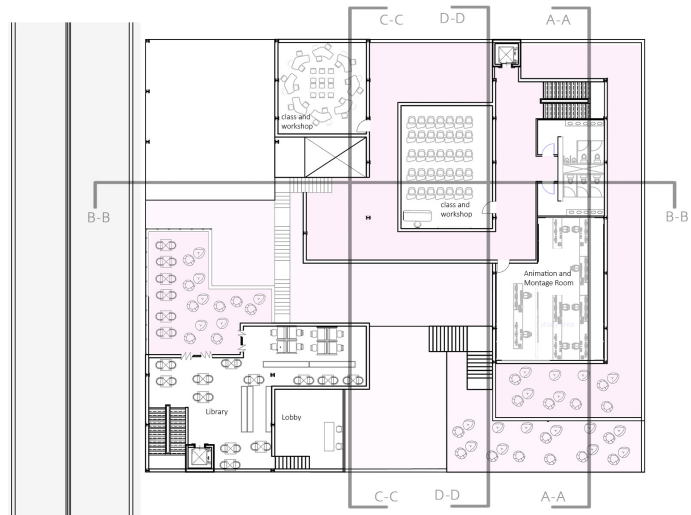
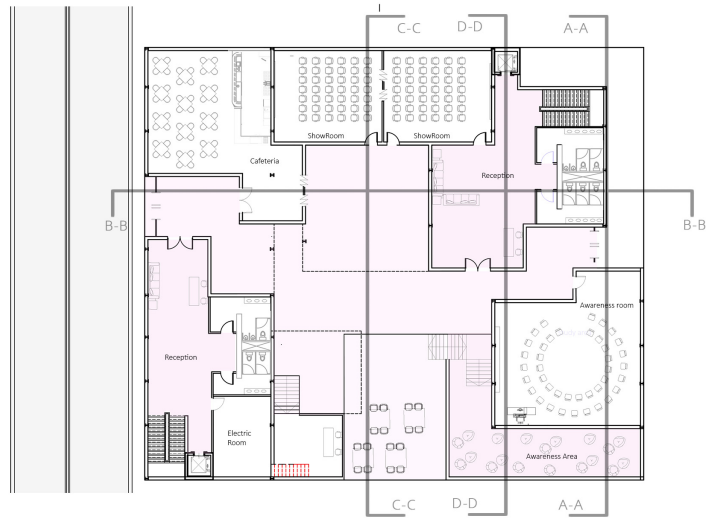


North Elevation  
Scale 1:200


South Elevation  
Scale 1:200






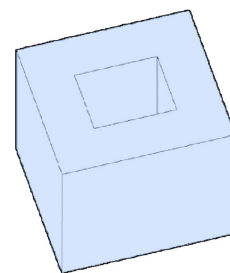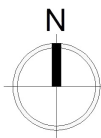


privacy

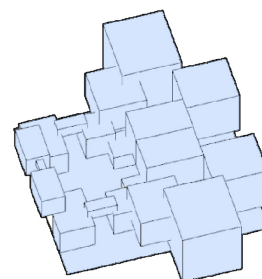


power

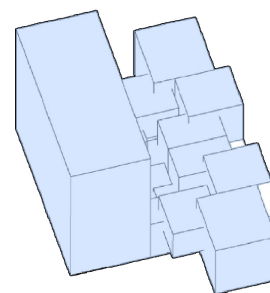


contradiction

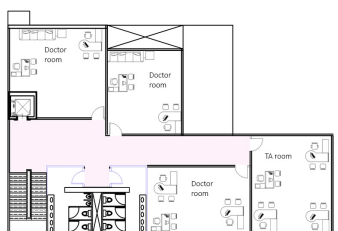

Third Floor Plan  
Scale 1:200

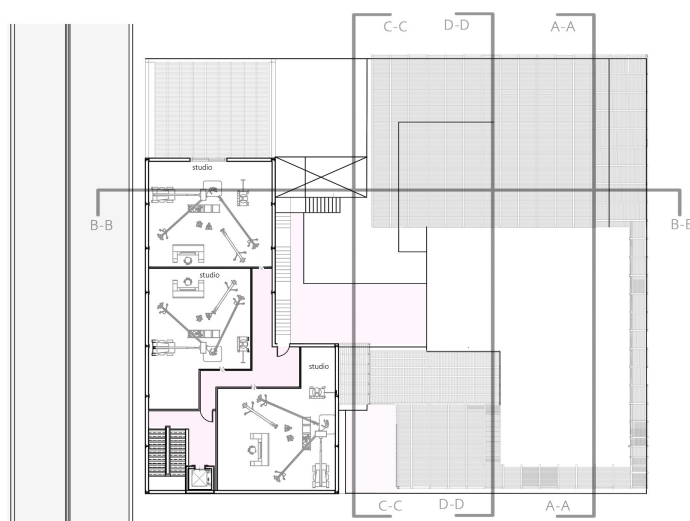


2D Section  
Scale 1:200  
B-B

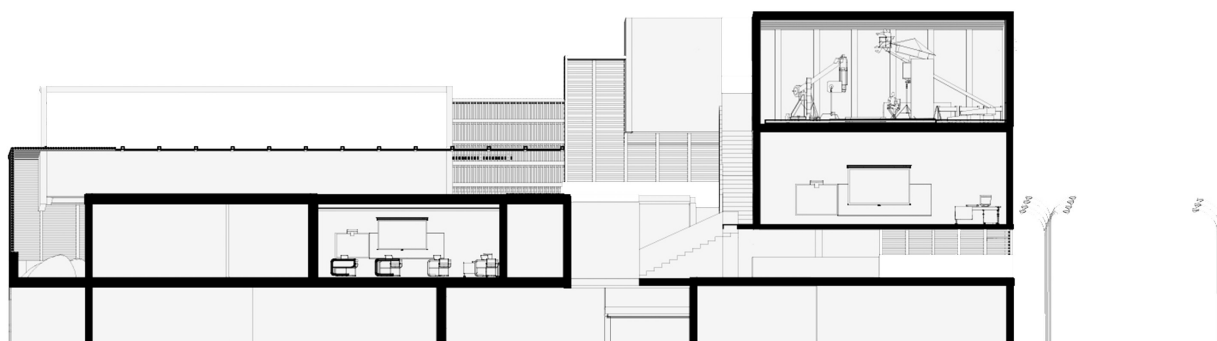





3D Section  
C-C

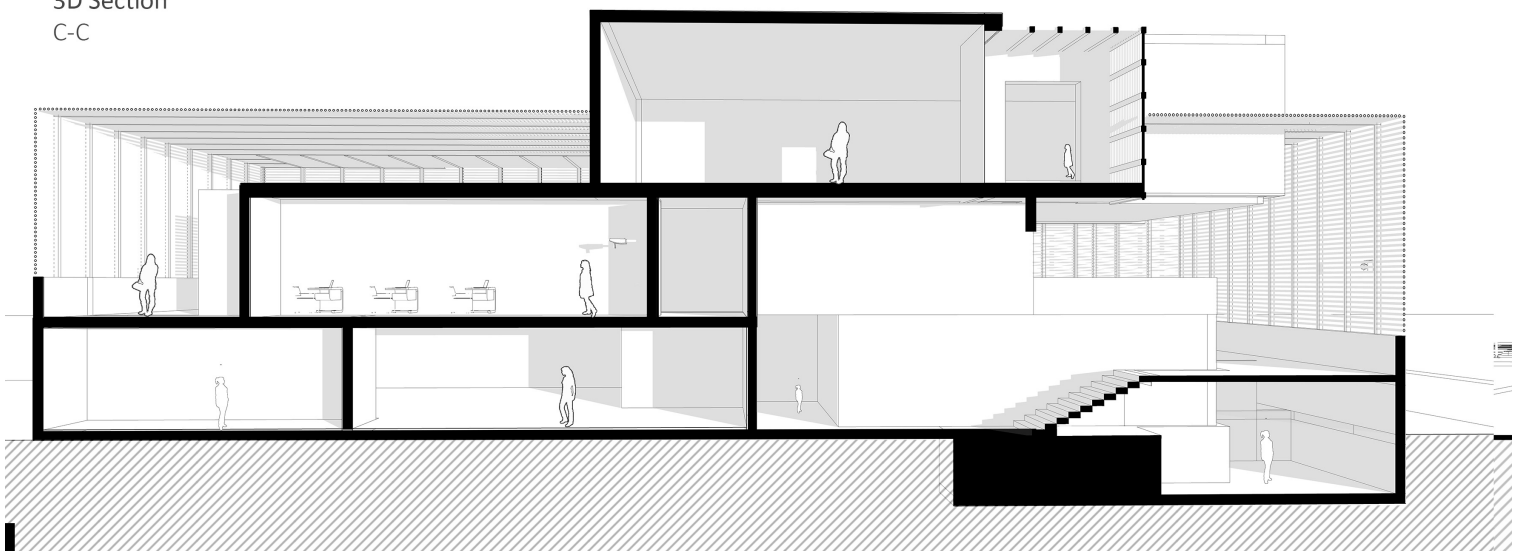



**SUSTAINABLE  
DEVELOPMENT  
GOALS**

**4** QUALITY  
EDUCATION



**5** GENDER  
EQUALITY



**8** DECENT WORK AND  
ECONOMIC GROWTH



**11** SUSTAINABLE CITIES  
AND COMMUNITIES



**16** PEACE, JUSTICE  
AND STRONG  
INSTITUTIONS



3D Section  
D-D

